
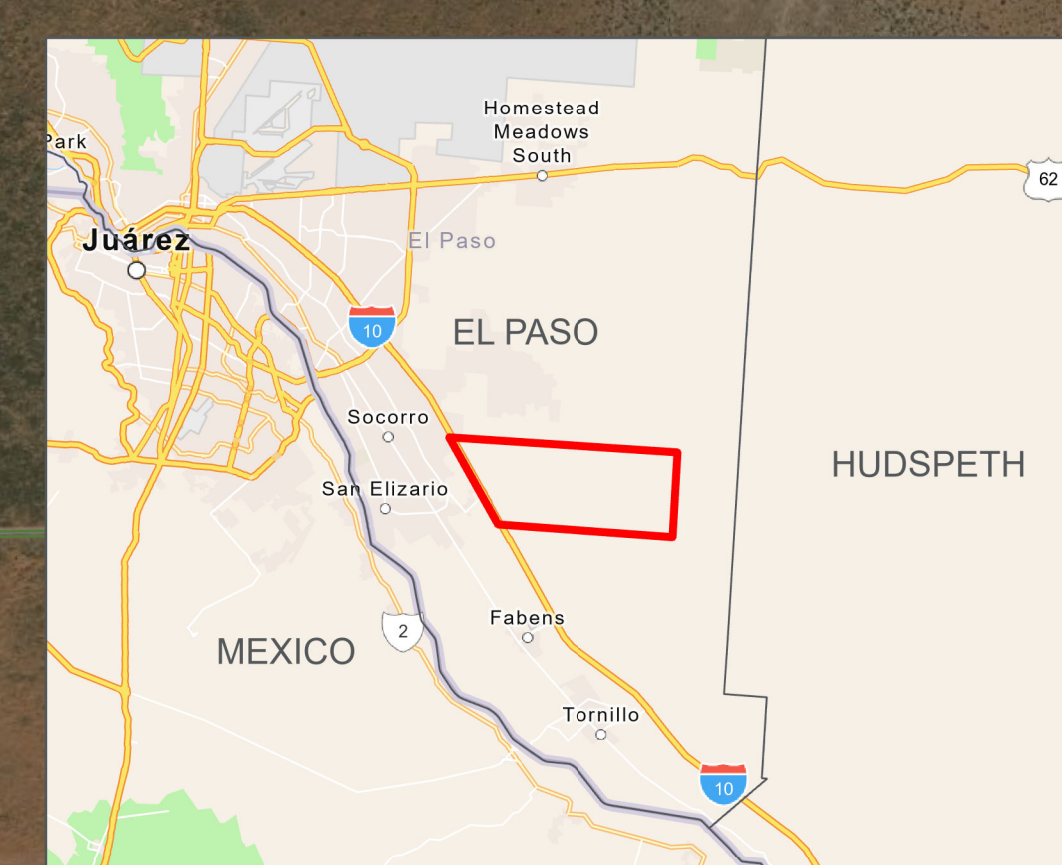
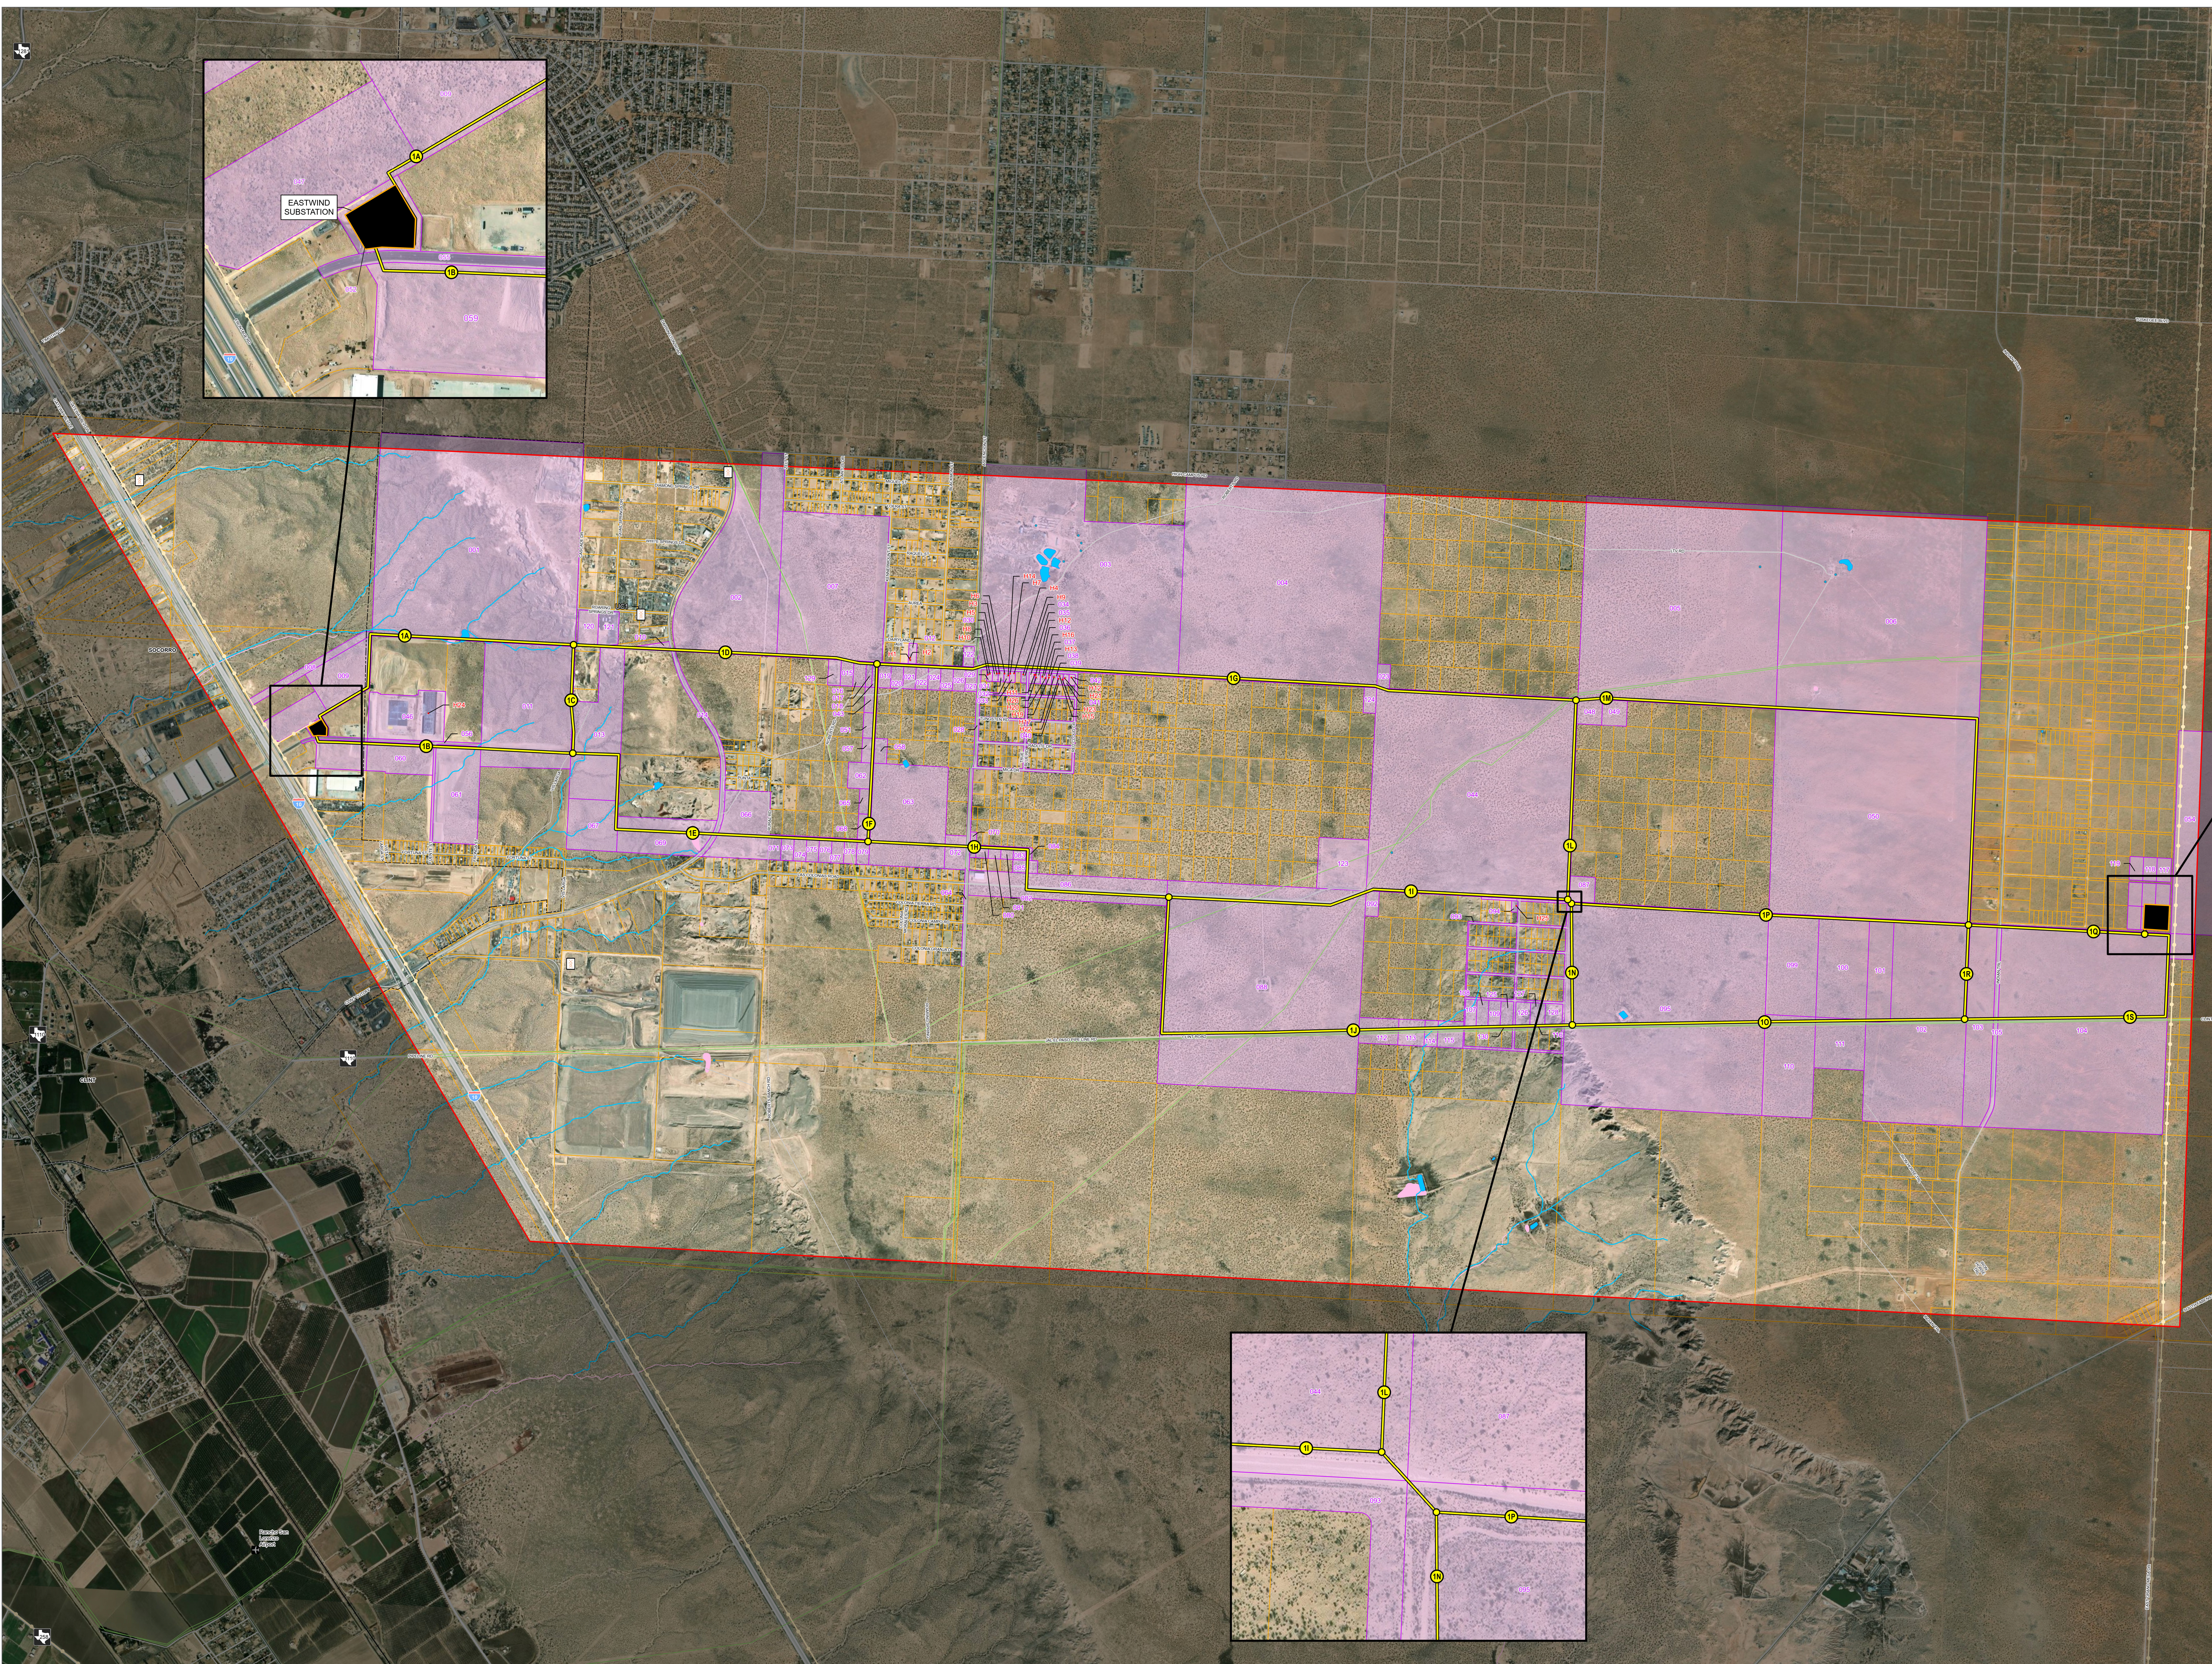
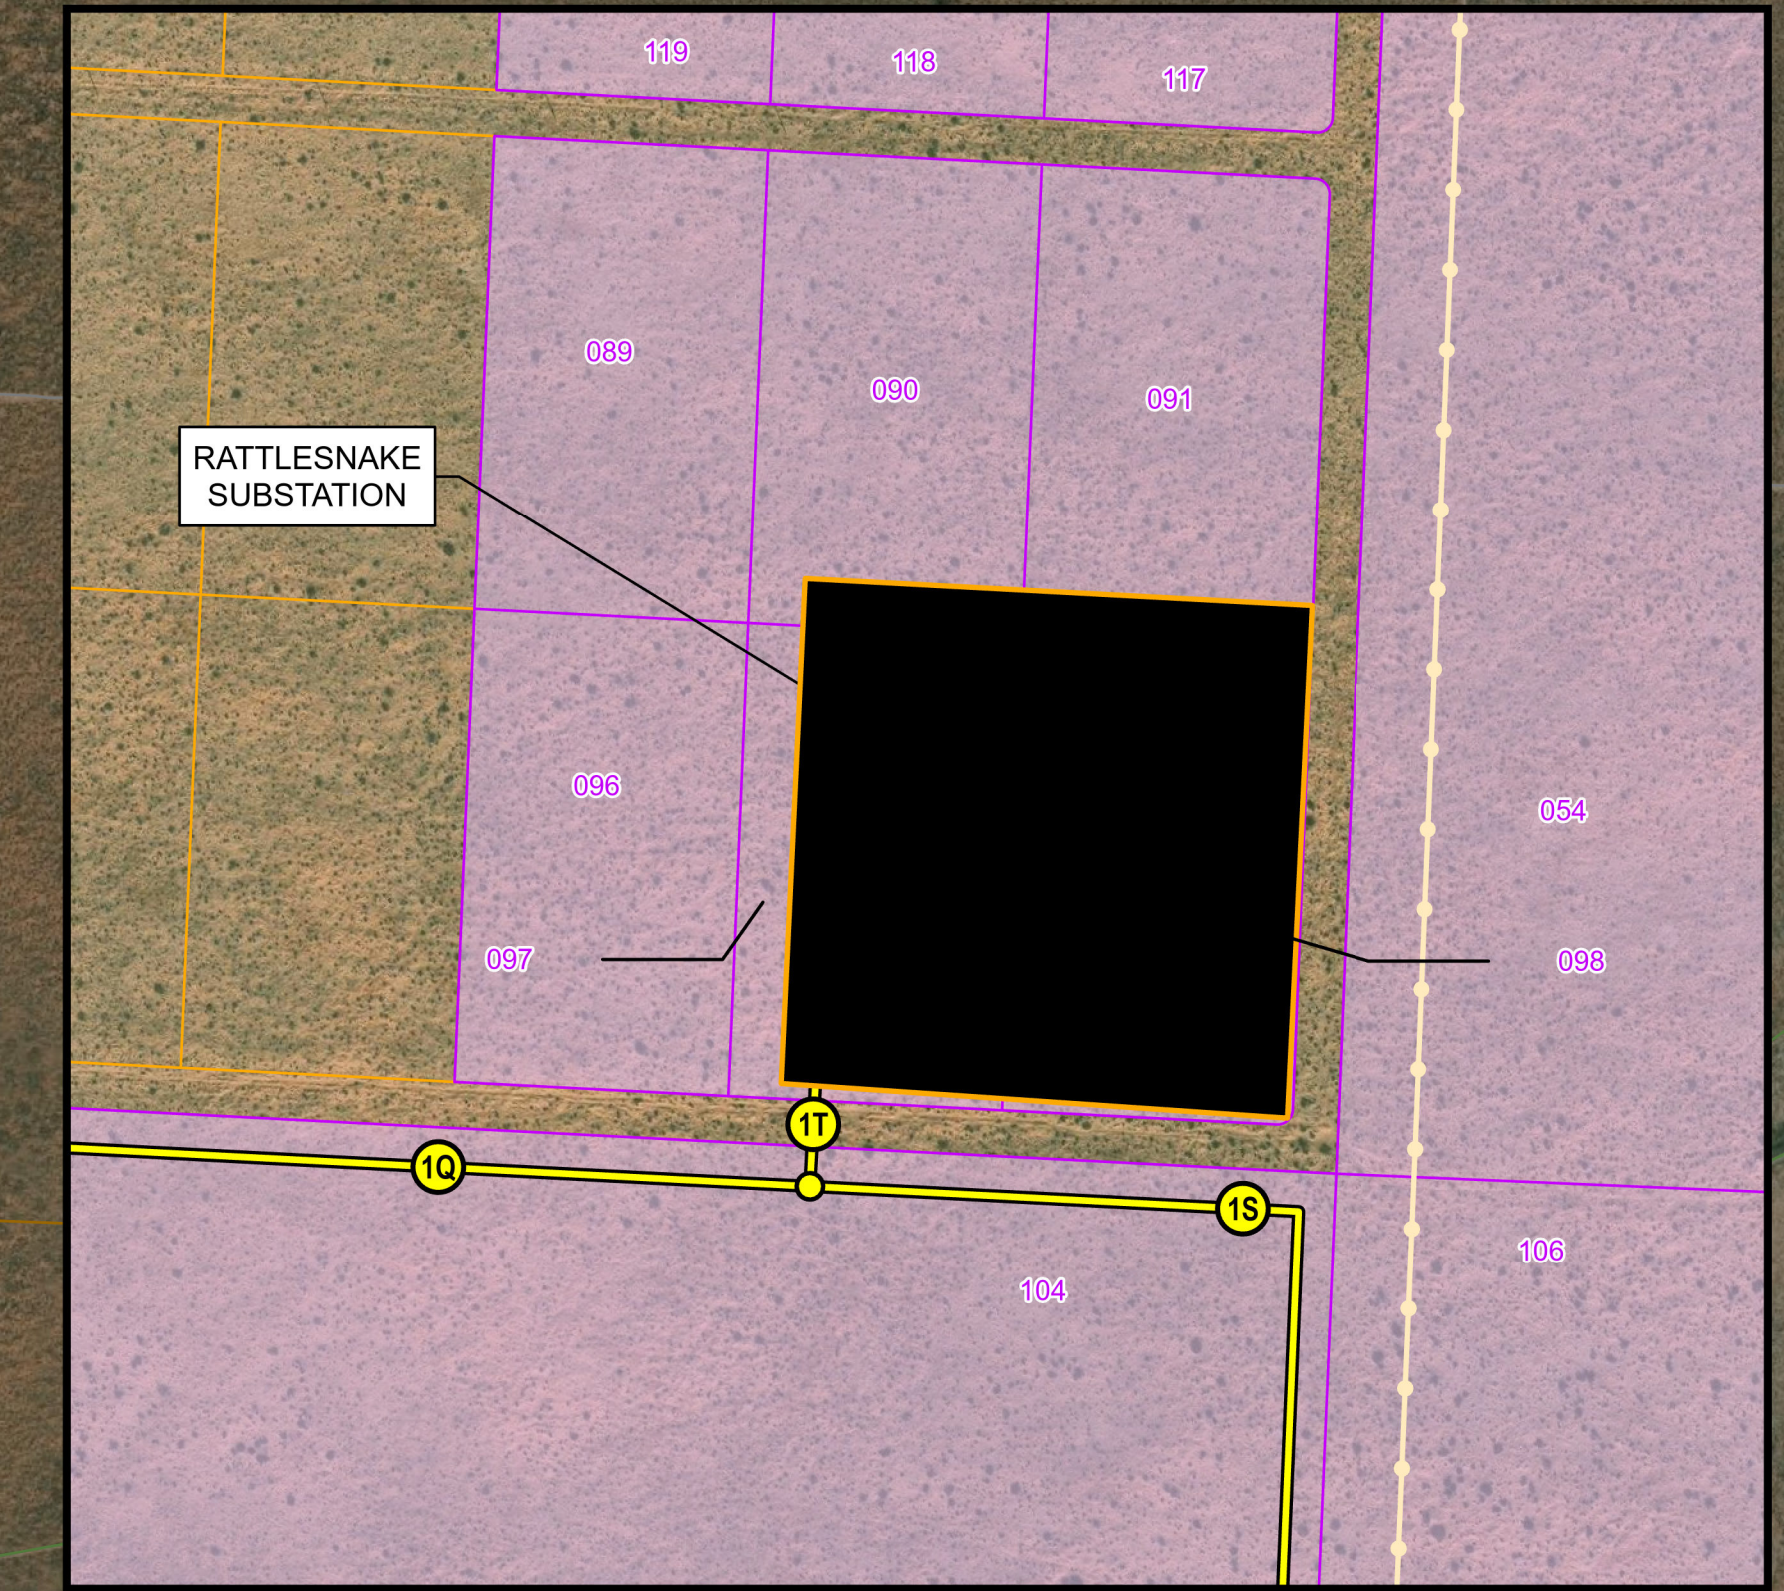


ROUTE NUMBER	LINK COMBINATION	TOTAL LENGTH (MILES)
1	1A-1D-1G-1M-1Q-1T	10.64
2	1A-1D-1G-1L-1K-1P-1Q-1T	10.81
3	1A-1D-1G-1M-1R-1S-1T	11.75
4	1A-1D-1E-1H-1I-1K-1P-1Q-1T	10.72
5	1A-1G-1E-1H-1I-1K-1P-1Q-1T	10.72
6	1A-1G-1E-1H-1J-1Q-1R-1Q-1T	11.85
7	1A-1G-1E-1H-1J-1Q-1S-1T	12.03
8	1B-1C-1D-1G-1M-1Q-1T	10.77
9	1B-1C-1D-1G-1L-1K-1P-1Q-1T	10.74
10	1B-1E-1F-1G-1M-1Q-1T	11.46
11	1B-1E-1H-1I-1K-1P-1Q-1T	9.77
12	1B-1E-1H-1I-1K-1N-1Q-1S-1T	10.89
13	1B-1E-1H-1I-1K-1P-1R-1S-1T	10.88
14	1B-1E-1H-1J-1Q-1R-1Q-1T	10.9
15	1B-1E-1H-1J-1Q-1S-1T	11.07

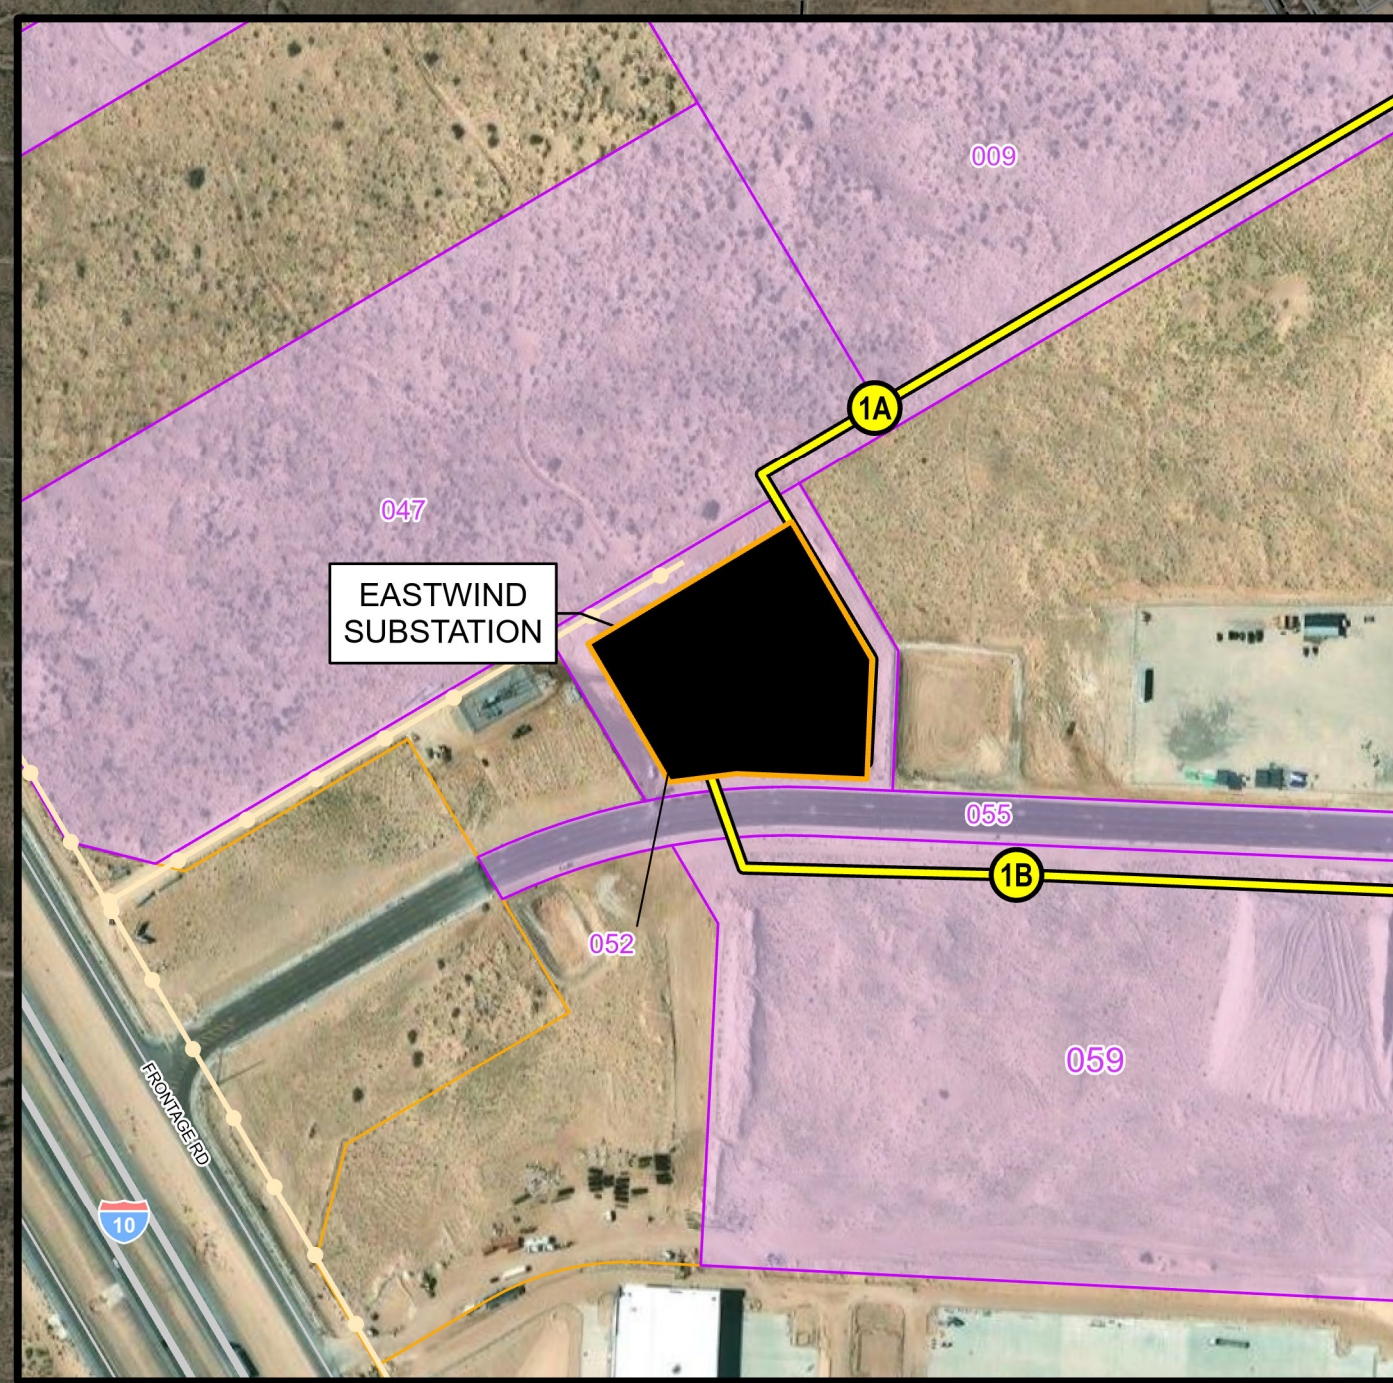

- PROJECT COMPONENTS**
- STUDY AREA
 - SUBSTATION
 - LINK CONNECTION POINT
 - ALTERNATIVE TRANSMISSION LINE LINK
 - HABITABLE STRUCTURE
 - UTILITIES
 - OIL/GAS WELL
 - OIL/GAS PIPELINE
 - EXISTING TRANSMISSION LINE
 - COMMUNICATION TOWER
 - GROUNDWATER WELL (TWDB)
 - LANDUSE
 - PARCEL BOUNDARY
 - DIRECTLY AFFECTED PARCEL
 - TRANSPORTATION
 - LOCAL ROAD
 - HELIPORT
 - AIRPORT
 - RAILROAD
 - SURFACE WATER
 - WATER BODY (NHD)
 - STREAM (NHD)
 - WETLAND (NHD)

AERIAL IMAGERY FROM ESRI, DATED 2025
 PARCEL DATA ACQUIRED 03/12/2026

PROPOSED EASTWIND TO RATTLESNAKE 115 KV TRANSMISSION LINE PROJECT
 STUDY AREA CONSTRAINTS WITH LOCATION OF DIRECTLY AFFECTED PARCELS AND HABITABLE STRUCTURES
 DOCKET NUMBER: 59899

